


Work Instruction Number 109 - "Workforce in Road" signs (Relaxation Works)
 All Amberon Traffic Management Installations or Removals on any main road or approaching road works 40mph and above" (unless the site specific risk assessment deems it necessary on lower speeds of 40mph) must display the "Workforce in road Slow" sign, this being the 1st Sign out and last sign in.

**WORKFORCE
 IN ROAD
 SLOW**

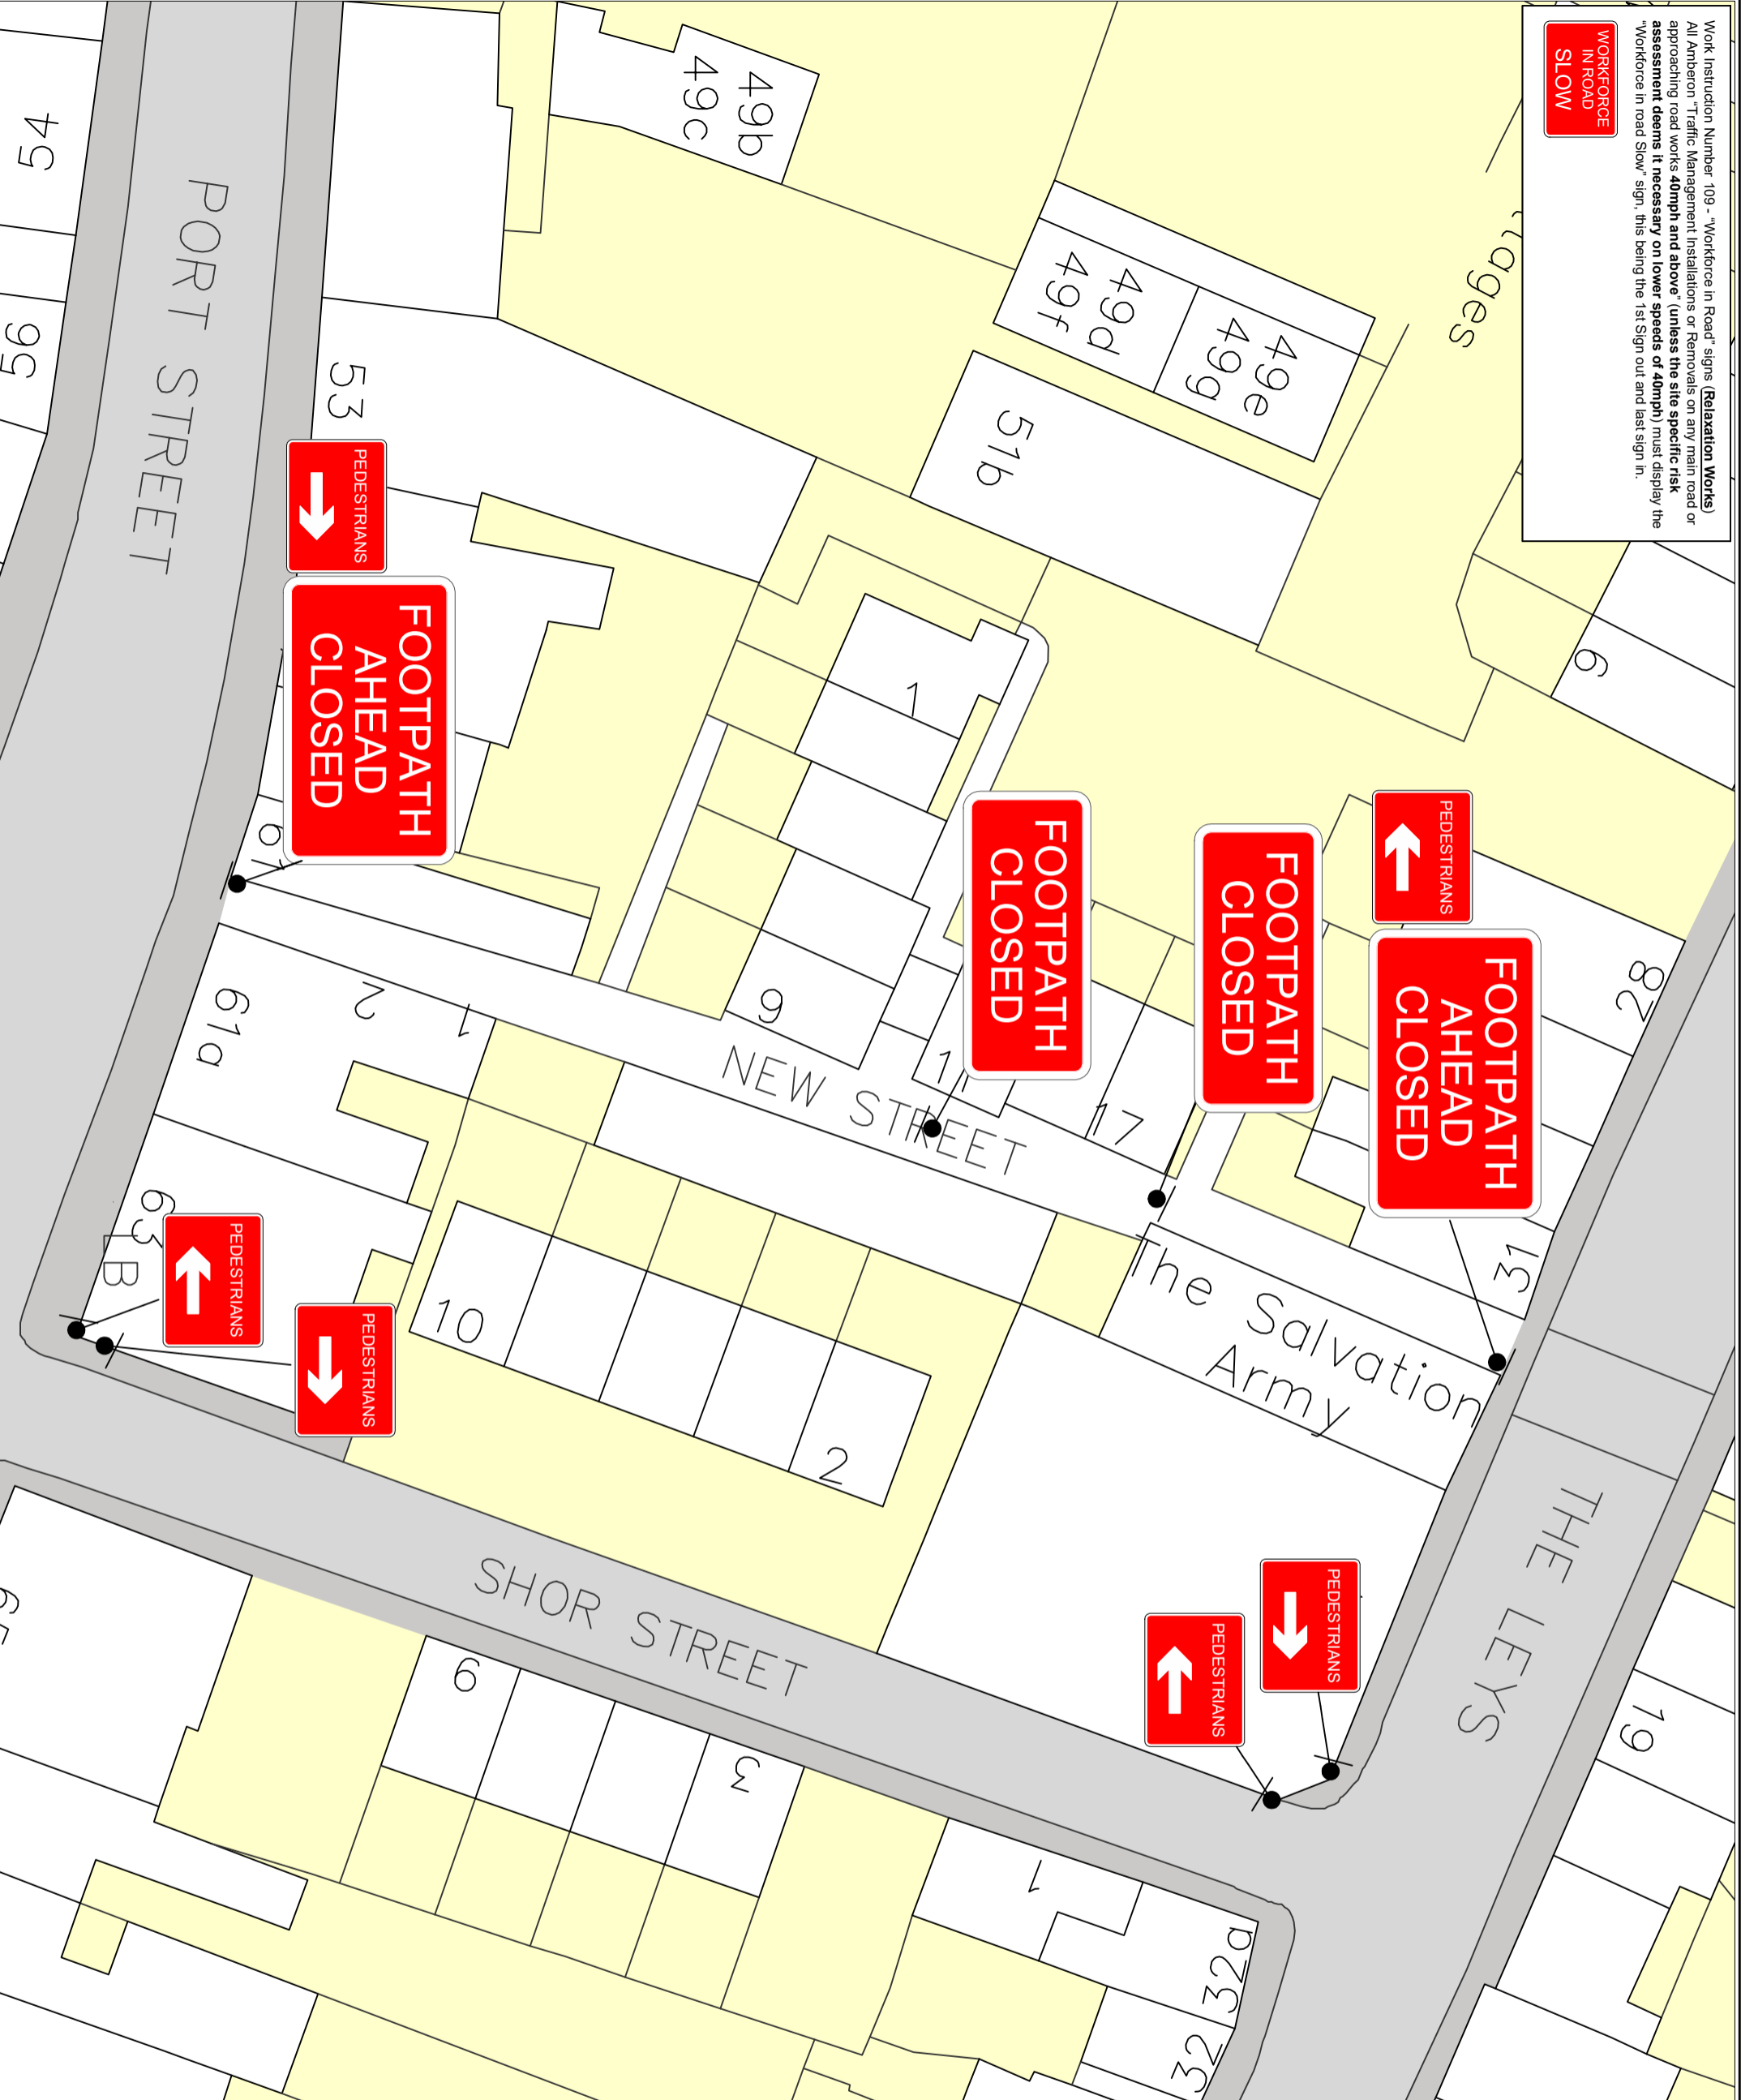

Notes

THIS DRAWING MAY BE USED ONLY FOR THE PURPOSE INTENDED AND ONLY WRITTEN DIMENSIONS SHALL BE USED

1. All dimensions in metres.
2. Sign locations indicate only, exact sign locations to be determined on site.
3. Refer to Chapter 8 TSM for key to detail.
4. All works Access & Exits to be Agreed on Site.
5. Refer to Safety at StreetWorks and Road Works for key to detail.
- 6 All TM will be installed in Accordance with Chapter 8 of the Traffic signs Manual
7. Workforce in Road SLOW to be risk assessed in advance of the Initial man at work sign
8. Tapers will be installed in conjunction with IAN 163/12
9. Advance Signage Shall be installed in Conjunction with IAN 153/16

KEY

--	--

North Arrow

30

Customer Name
Wales & West Utilities

Project Name
**31 The Leys, Evesham
 WR11 3AP**

Footpath Closure

Requested:	D.Talbot	26.07.22
Drawn:	A.McCallum	26.07.22
Approved:	D.Talbot	26.07.22
Revision:	Approved By:	Date:

Details:	Approved By:	Date:
Revision:	Approved By:	Date:
Details:	Approved By:	Date:

Original Drawing Size:	NTS
Scale:	To Scale
Drawing No	AM/26.07.22.E86022
Dimensions:	DIMS