
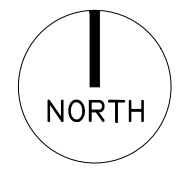


REVISIONS

Rev. Date By

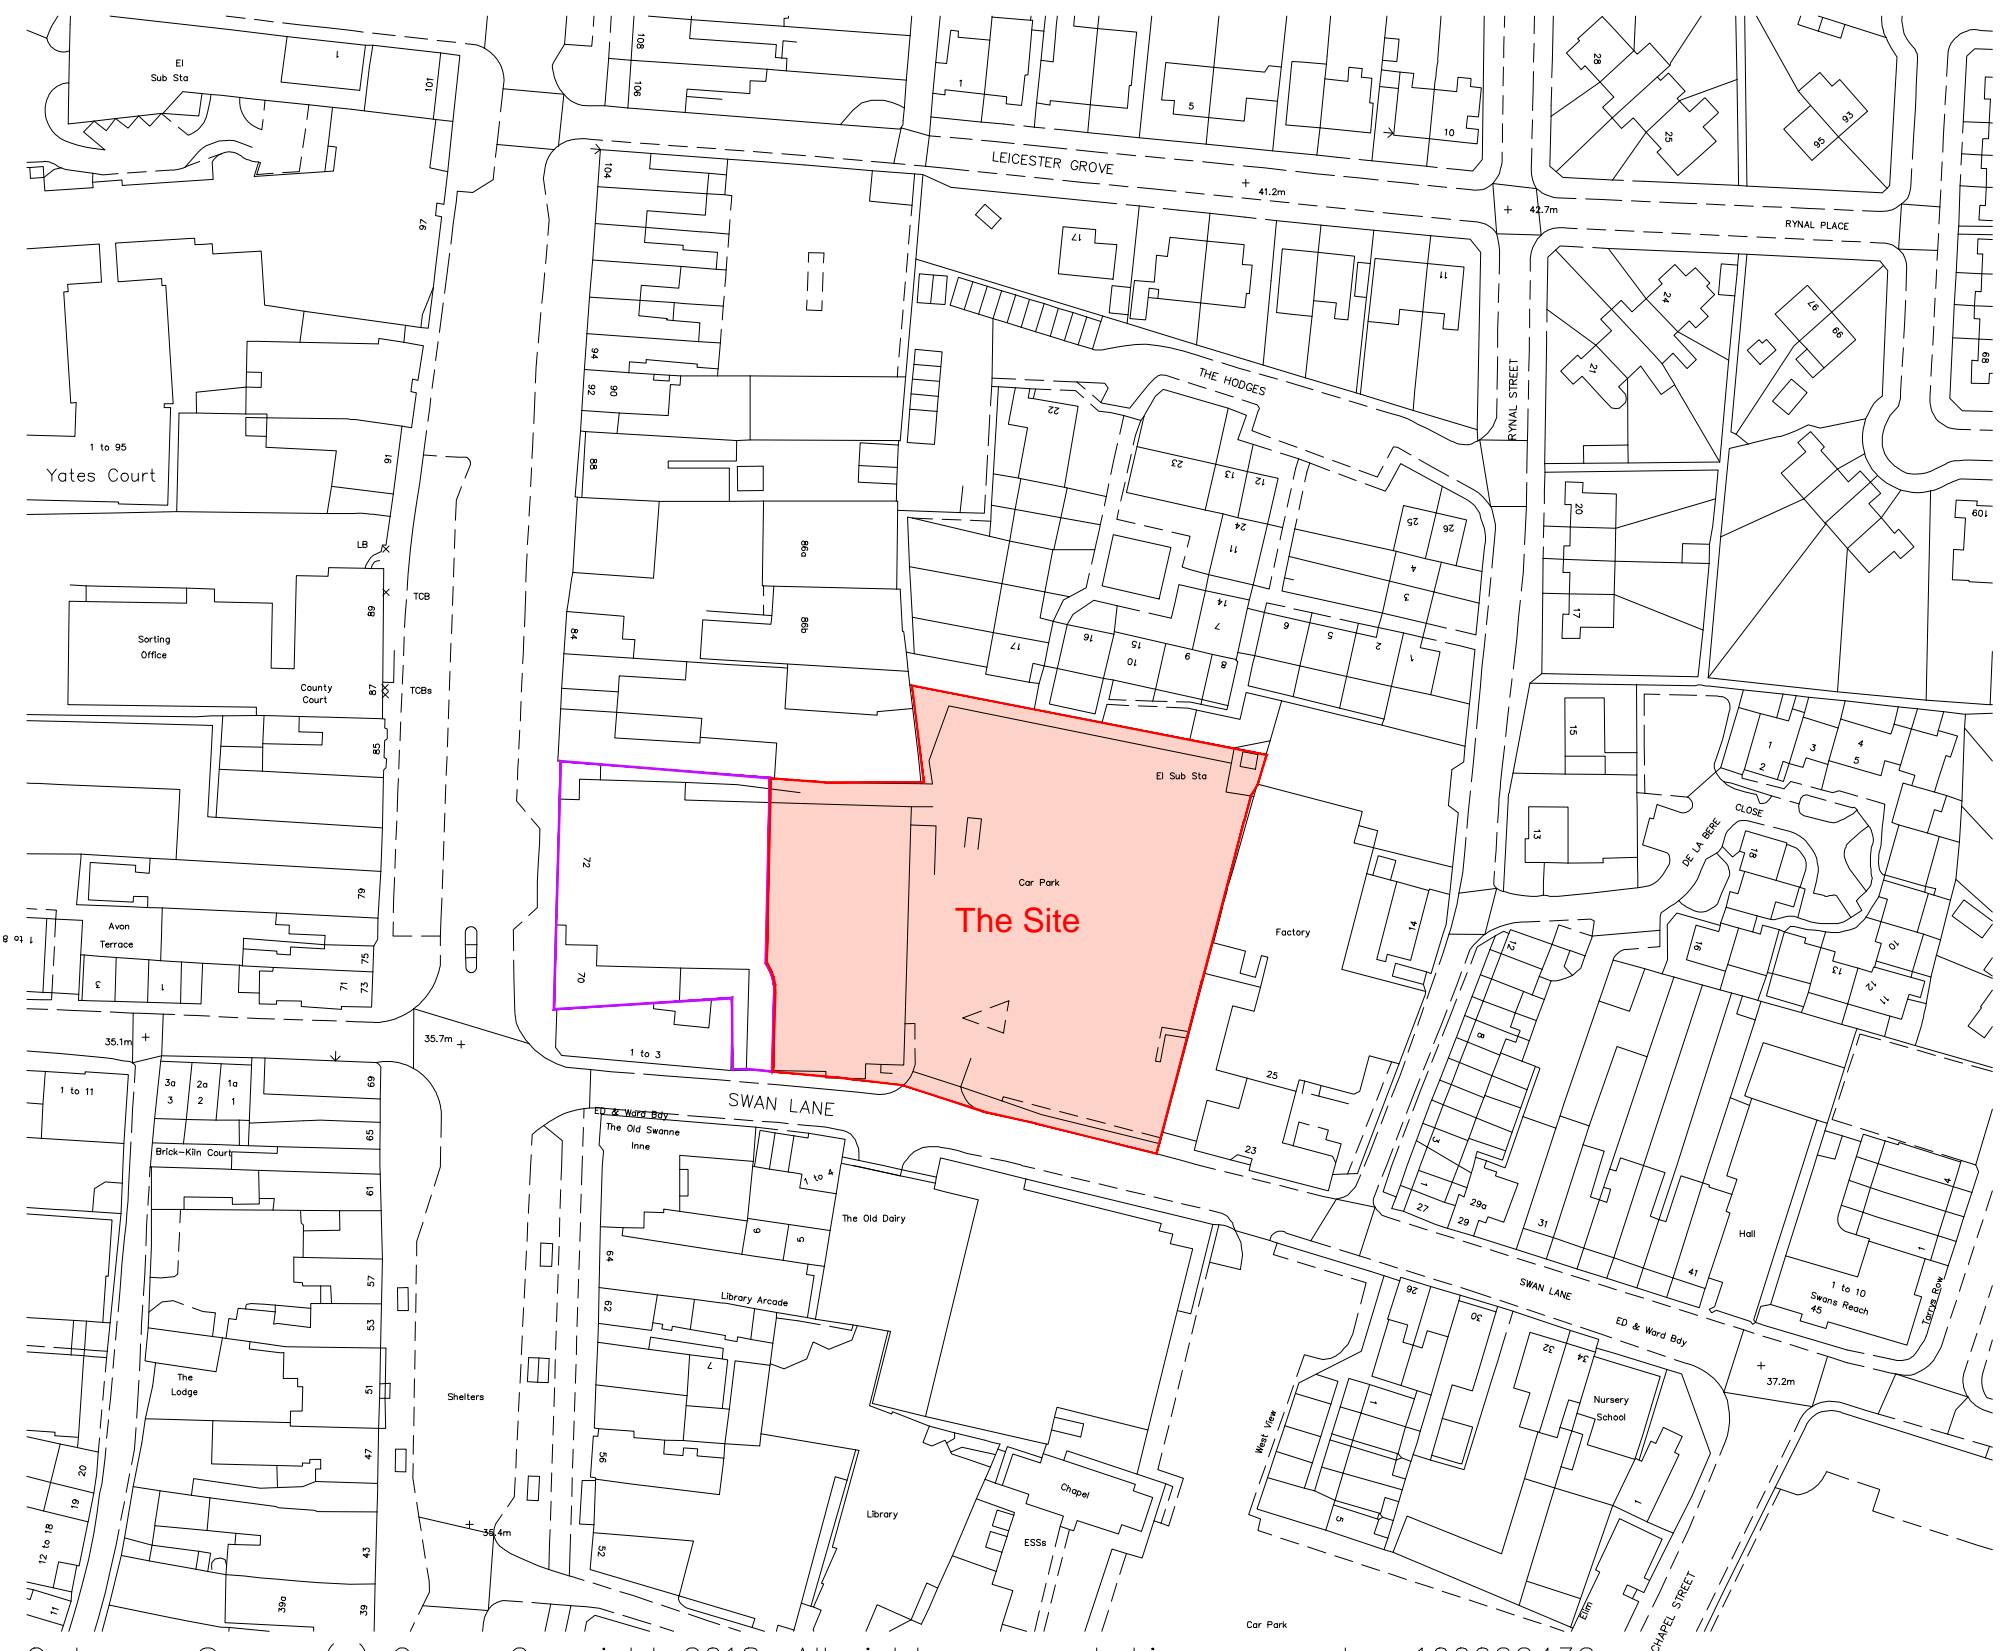

© 2021 PLANNING ISSUES

planning issues
TOWN PLANNING AND ARCHITECTURAL DESIGN

Carl M. Tunncliffe
Midlands Regional Design Manager
Churchill House * The Courtyard
Buntford Gate * Bromsgrove * B60 3DJ
Telephone : 01527 852788
Fax : 01527 873048
Email: design@planningissues.co.uk

Client


Churchill Retirement Living

Project Title
Proposed Retirement Living Apartments
Existing car park
Swan Lane, WR11 4QA
Evesham

Drawing Title
PLANNING
Site Location Plan

Scale 1:1250 @ A3 Date 11.08.21
Drawn TB Checked CMT
Drawing No. 30048ES-PL 001 Rev. -

Ordnance Survey (c) Crown Copyright 2018. All rights reserved. Licence number 100022432

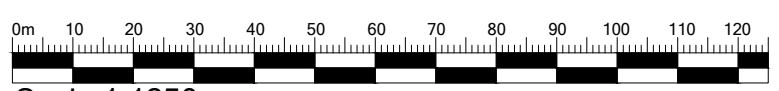

Scale 1:1250

PLOT DATE: 11 August 2021