


2no. **ADVANCE WARNING SIGNS TO BE INSTALLED PRIOR TO ROAD CLOSURE (DATE/DURATION TBC BY CLIENT)**

This Road Will be closed On xx/xx/xx for xxxxxx

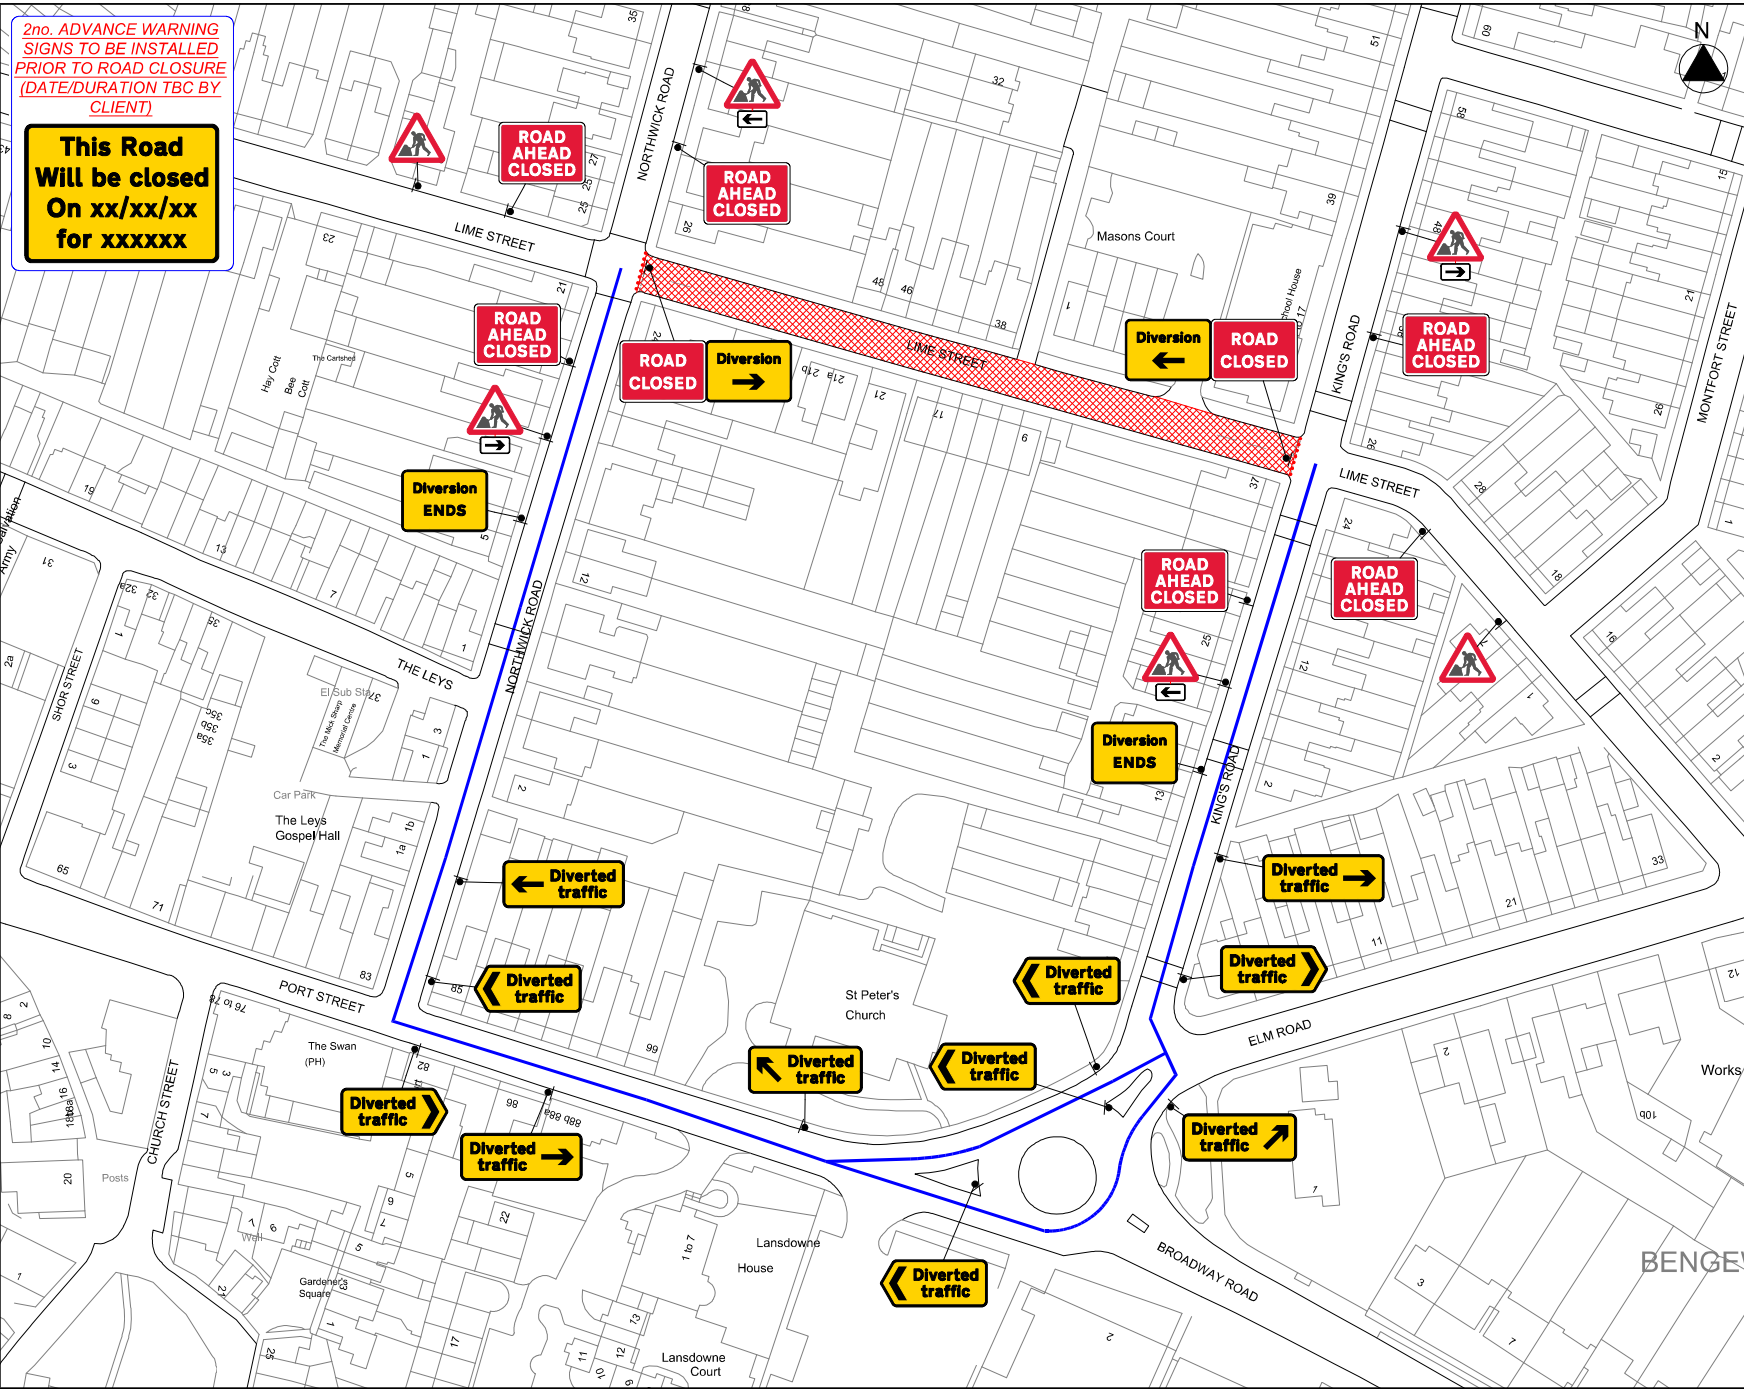

NOTES:

1. All traffic signs shall comply with Chapter 6 of the Traffic Signs Manual.
2. All traffic management equipment shall be provided by the contractor, unless otherwise specified.
3. All signs shall be positioned so as not to be obscured by any other objects and shall not obstruct any other signs, pavement or temporary so much as to be wasteful, impracticable.

KEY:

- SIGN
- CLOSED AREA
- DIVERSION

SIGN SCHEDULE:

Qty: 1 - Ref: 3102 Start of temporary diversion route	
Qty: 2 - Ref: 3102 End of temporary diversion route	
Qty: 1 - Ref: 3103 Start of temporary diversion route	
Qty: 1 - Ref: 3103 Direction of temporary diversion route from junction ahead	
Qty: 2 - Ref: 3103 Direction of temporary diversion route from junction ahead	
Qty: 1 - Ref: 3103 Direction of temporary diversion route from junction ahead	
Qty: 1 - Ref: 3103 Direction of temporary diversion route from junction ahead	
Qty: 2 - Ref: 3104 Direction of temporary diversion route	
Qty: 2 - Ref: 3104 Direction of temporary diversion route	
Qty: 2 - Ref: 315 Direction to hazard right	
Qty: 2 - Ref: 315 Direction to hazard left	
Qty: 6 - Ref: 3101 Road works ahead	
Qty: 2 - Ref: 10124/1/340 Minimum temporary hazard ahead - Road Closed	
Qty: 6 - Ref: 10124/1/340 Minimum temporary hazard ahead - Road Ahead Closed	

REV: DESCRIPTION: BY: DATE:



CLIENT: **FullFibre.**

PROJECT: LIME STREET, WYCHAVON
EVESHAM

POST CODE: WR11 3AW QR CODE: SPEED OF ROAD(S): **30**

What3Words: chains.dozens.grows TITLE: ROAD CLOSURE / DIVERSION

SCALE @ A3: NTS DATE: 12/12/2022 DRAWN BY: PR CHECKED BY: AL REVISION: 001