


2no. ADVANCE WARNING SIGNS TO BE INSTALLED PRIOR TO ROAD CLOSURE (DATE/DURATION TBC BY CLIENT)

This Road Will be closed On xx/xx/xx for xxxxxx

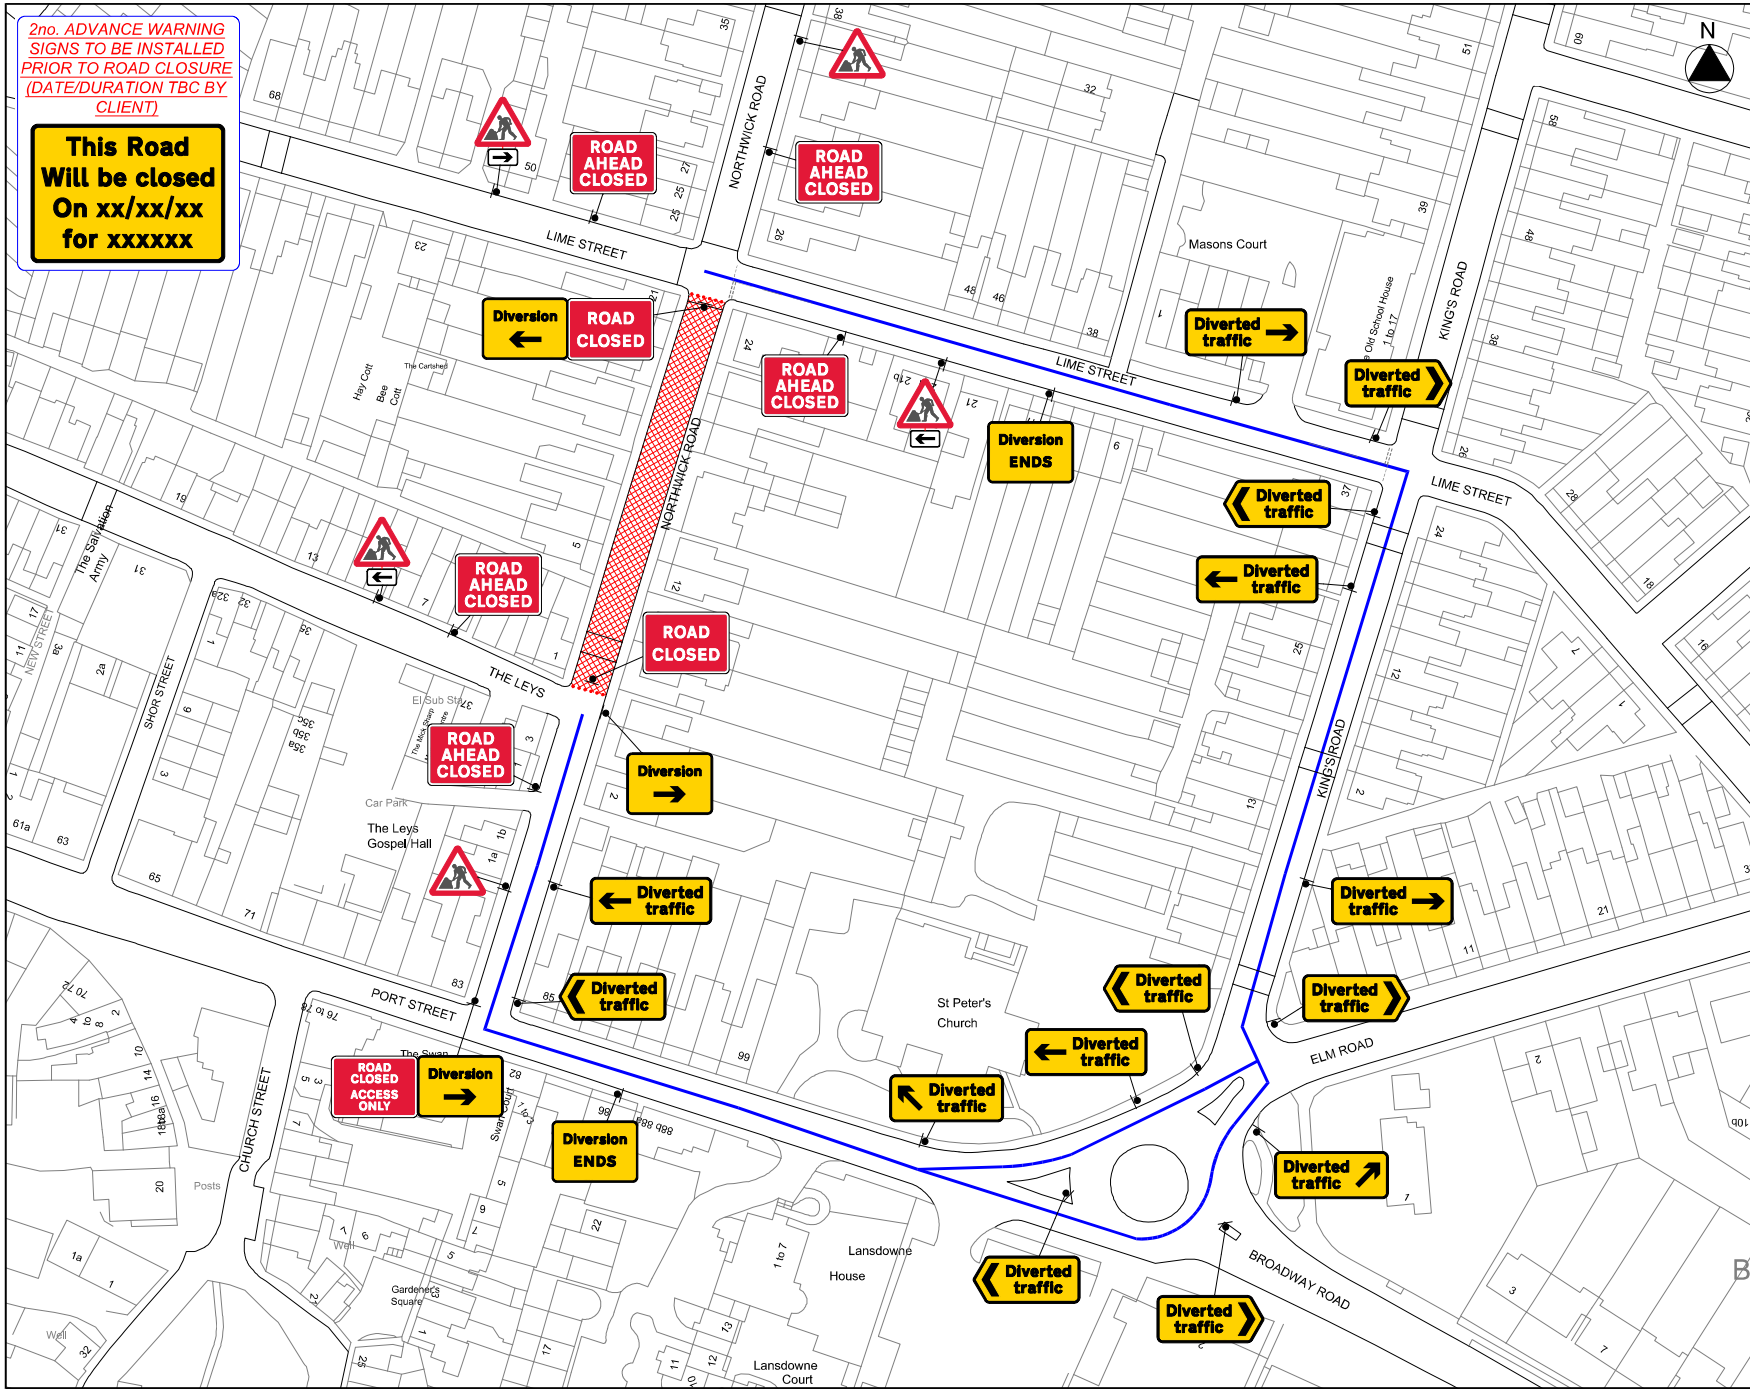

NOTES:

- All traffic signs shall comply with Chapter 6 of the Traffic Signs Manual
- All traffic management equipment shall be provided by the Contractor, unless otherwise specified.
- All signs shall be positioned so as not to be obscured by any other objects and shall not obstruct any other signs, pavement or temporary so much as to be hazardous, practicable.

KEY:

- SIGN
- CLOSED AREA
- DIVERSION

SIGN SCHEDULE:

Qty: 1 Ref: 1048310 Road Closed Access Only	
Qty: 2 Ref: 2702 Start of temporary diversion route	
Qty: 2 Ref: 2703 End of temporary diversion route	
Qty: 1 Ref: 2701 Start of temporary diversion route	
Qty: 3 Ref: 2701 Division of temporary diversion route from junction ahead	
Qty: 1 Ref: 2702 Division of temporary diversion route from junction ahead	
Qty: 1 Ref: 2703 Division of temporary diversion route from junction ahead	
Qty: 1 Ref: 2704 Division of temporary diversion route	
Qty: 1 Ref: 2705 Division of temporary diversion route	
REV: DESCRIPTION: BY: DATE:



CLIENT: FullFibre.

PROJECT: NORTHWICK ROAD WYCHAVON, EVESHAM

POST CODE: WR11 3AW QR CODE: SPEED OF ROAD(S): 30

TITLE: ROAD CLOSURE / DIVERSION

SCALE @ A3: NTS DATE: 20/03/2023 DRAWN BY: PR CHECKED BY: JP REVISION: 002