


2no. ADVANCE WARNING SIGNS TO BE INSTALLED PRIOR TO ROAD CLOSURE (DATE/DURATION TBC BY CLIENT)

This Road Will be closed On xx/xx/xx for xxxxxx

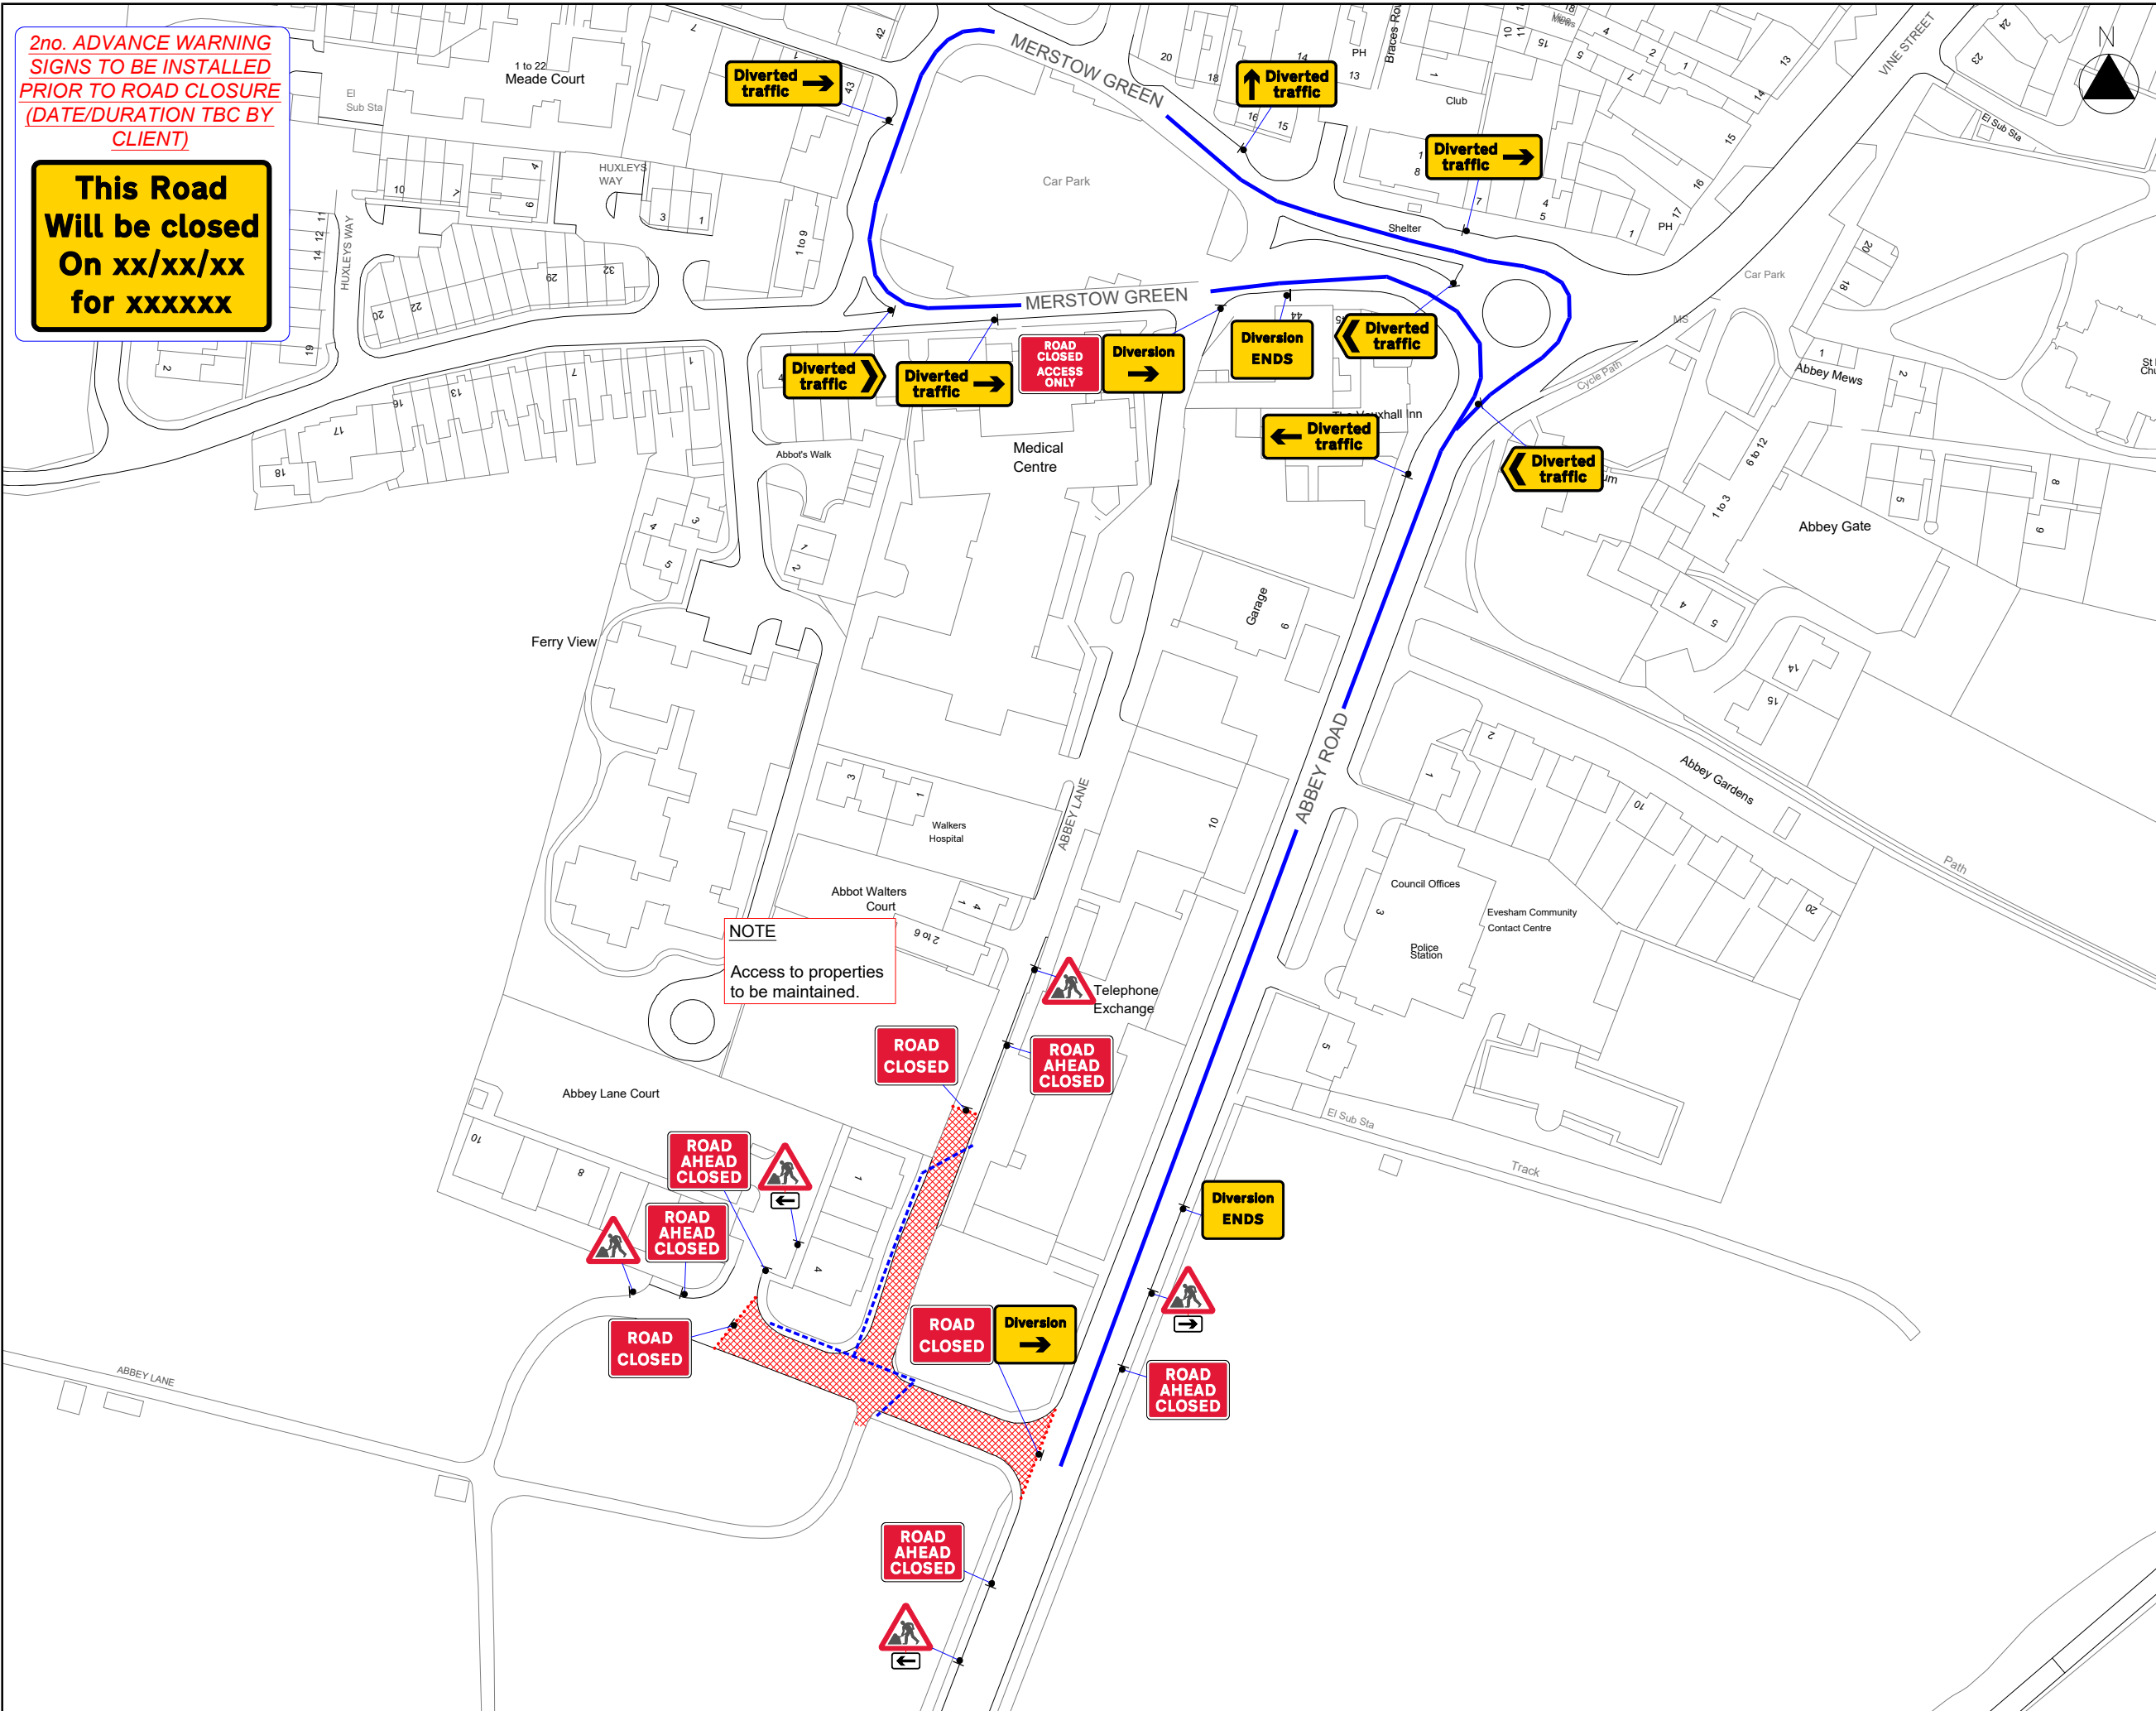

NOTE
Access to properties to be maintained.

NOTES:

- 1 All traffic signs shall comply with Chapter 8 of the Traffic Signs Manual
- 2 All traffic management equipment shall be provided by the Contractor, unless otherwise specified.
- 3 All signs shall be positioned so as not to be obscured by any other objects and shall not obstruct any other sign, permanent or temporary as much as is reasonably practicable.

KEY:

- SIGN
- CLOSED AREA
- DIVERSION

SIGN SCHEDULE:

Qty: 1 Ref: 13-9-RCAO Road Closed Access Only	
Qty: 2 Ref: 2702 Start of temporary diversion route	
Qty: 2 Ref: 2702 End of temporary diversion route	
Qty: 1 Ref: 2703 Direction of temporary diversion route from junction ahead	
Qty: 3 Ref: 2703 Direction of temporary diversion route from junction ahead	
Qty: 1 Ref: 2703 Direction of temporary diversion route from junction ahead	
Qty: 2 Ref: 2704 Direction of temporary diversion route	
Qty: 1 Ref: 2704 Direction of temporary diversion route	
Qty: 2 Ref: 573 Direction to hazard left	
Qty: 1 Ref: 573 Direction to hazard right	
Qty: 5 Ref: 7001 Road works ahead	
Qty: 3 Ref: 7010-FP-13-9 Nature of temporary hazard ahead - Road Closed	
Qty: 5 Ref: 7010-FP-13-9 Nature of temporary hazard ahead - Road Ahead Closed	

REV: DESCRIPTION: BY: DATE:



CLIENT:
openreach
a BT Group business

PROJECT: ABBEY LANE
FAIRFIELD, EVESHAM

POST CODE: WR11 4JW
What3Words : ...
SPEED OF ROAD(S):

TITLE: ROAD CLOSURE / DIVERSION

SCALE @ A3: NTS DATE: 13/10/2023 DRAWN BY: TH CHECKED BY: AS

DRAWING NO: ASP 10738.001 REVISION: